
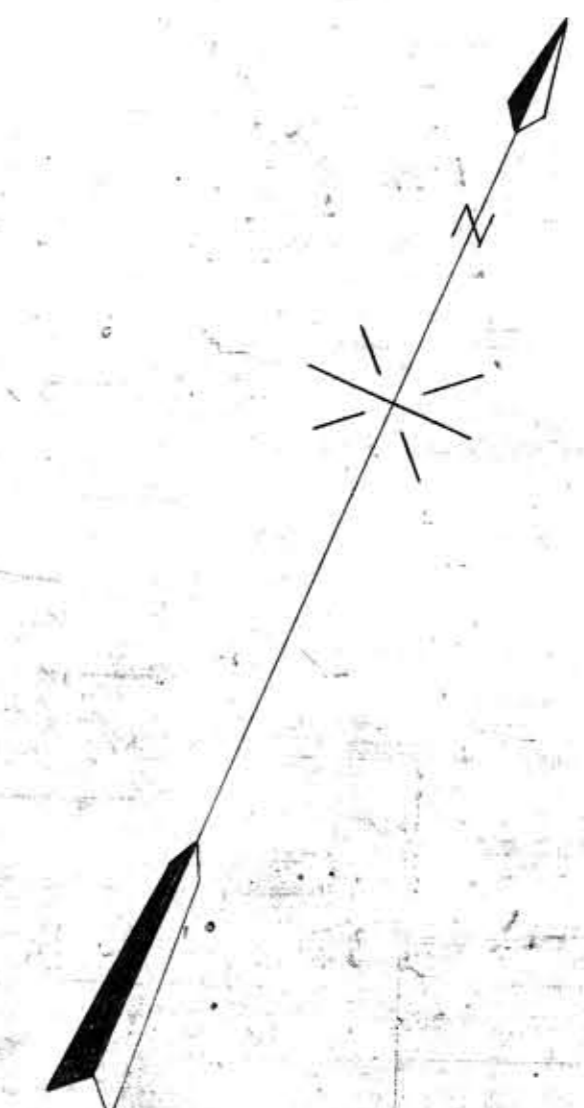
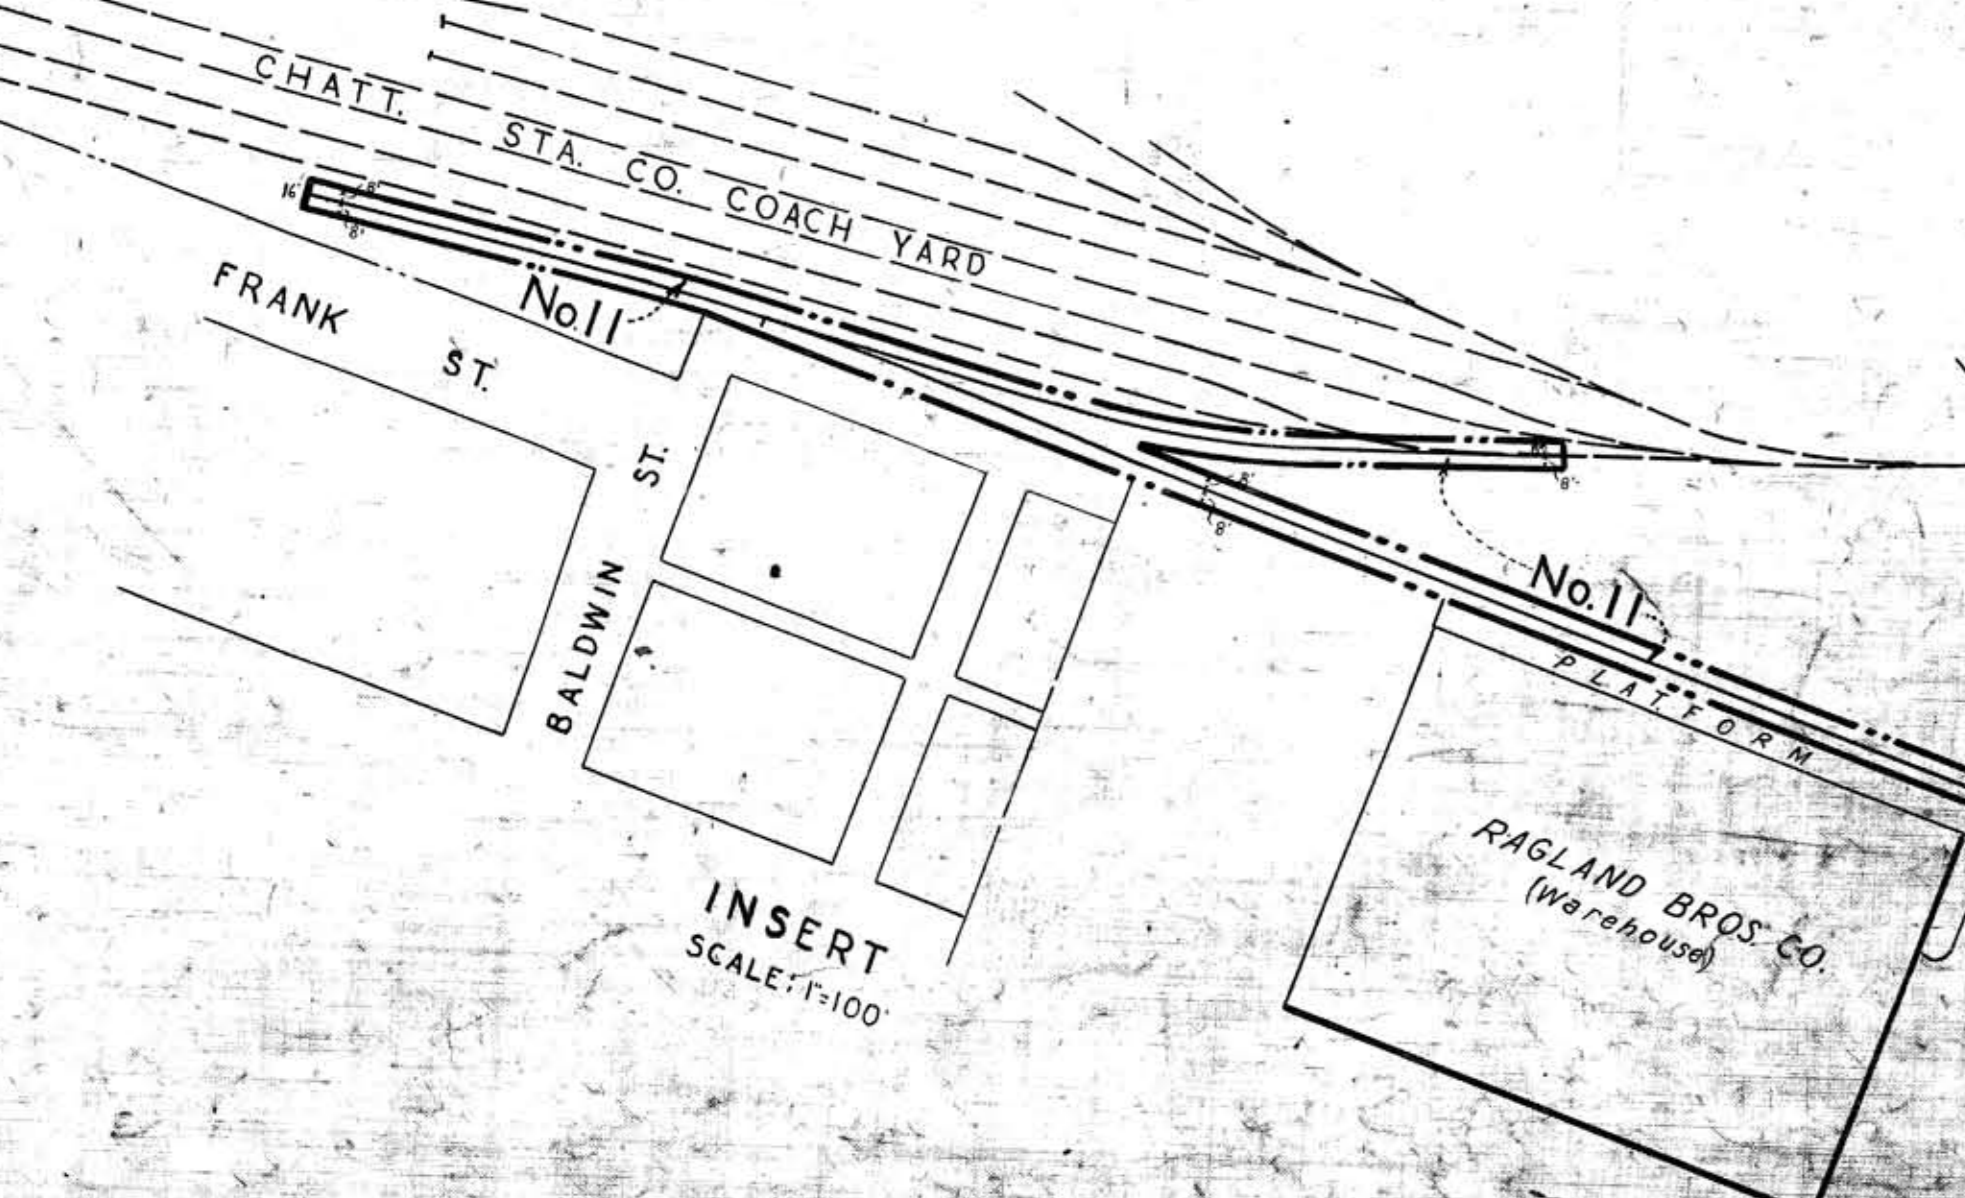


HAMILTON COUNTY, TENN.

CHATTANOOGA, TENN.

THIS MAP WAS NOT PREPARED BY THE RAILWAY COMPANY. DOES NOT REPRESENT THE PROPERTY LINES AND RIGHT-OF-WAY LINES SHOWN AS A REAL ESTATE TITLE MAP. FOR THAT ANY OTHER INFORMATION ON THE MAP IS CORRECT THAT ACCURATE OR THAT ANY OTHER REPRESENTATION THAT IT HAS CHECKED THIS MAP FOR ACCURACY.

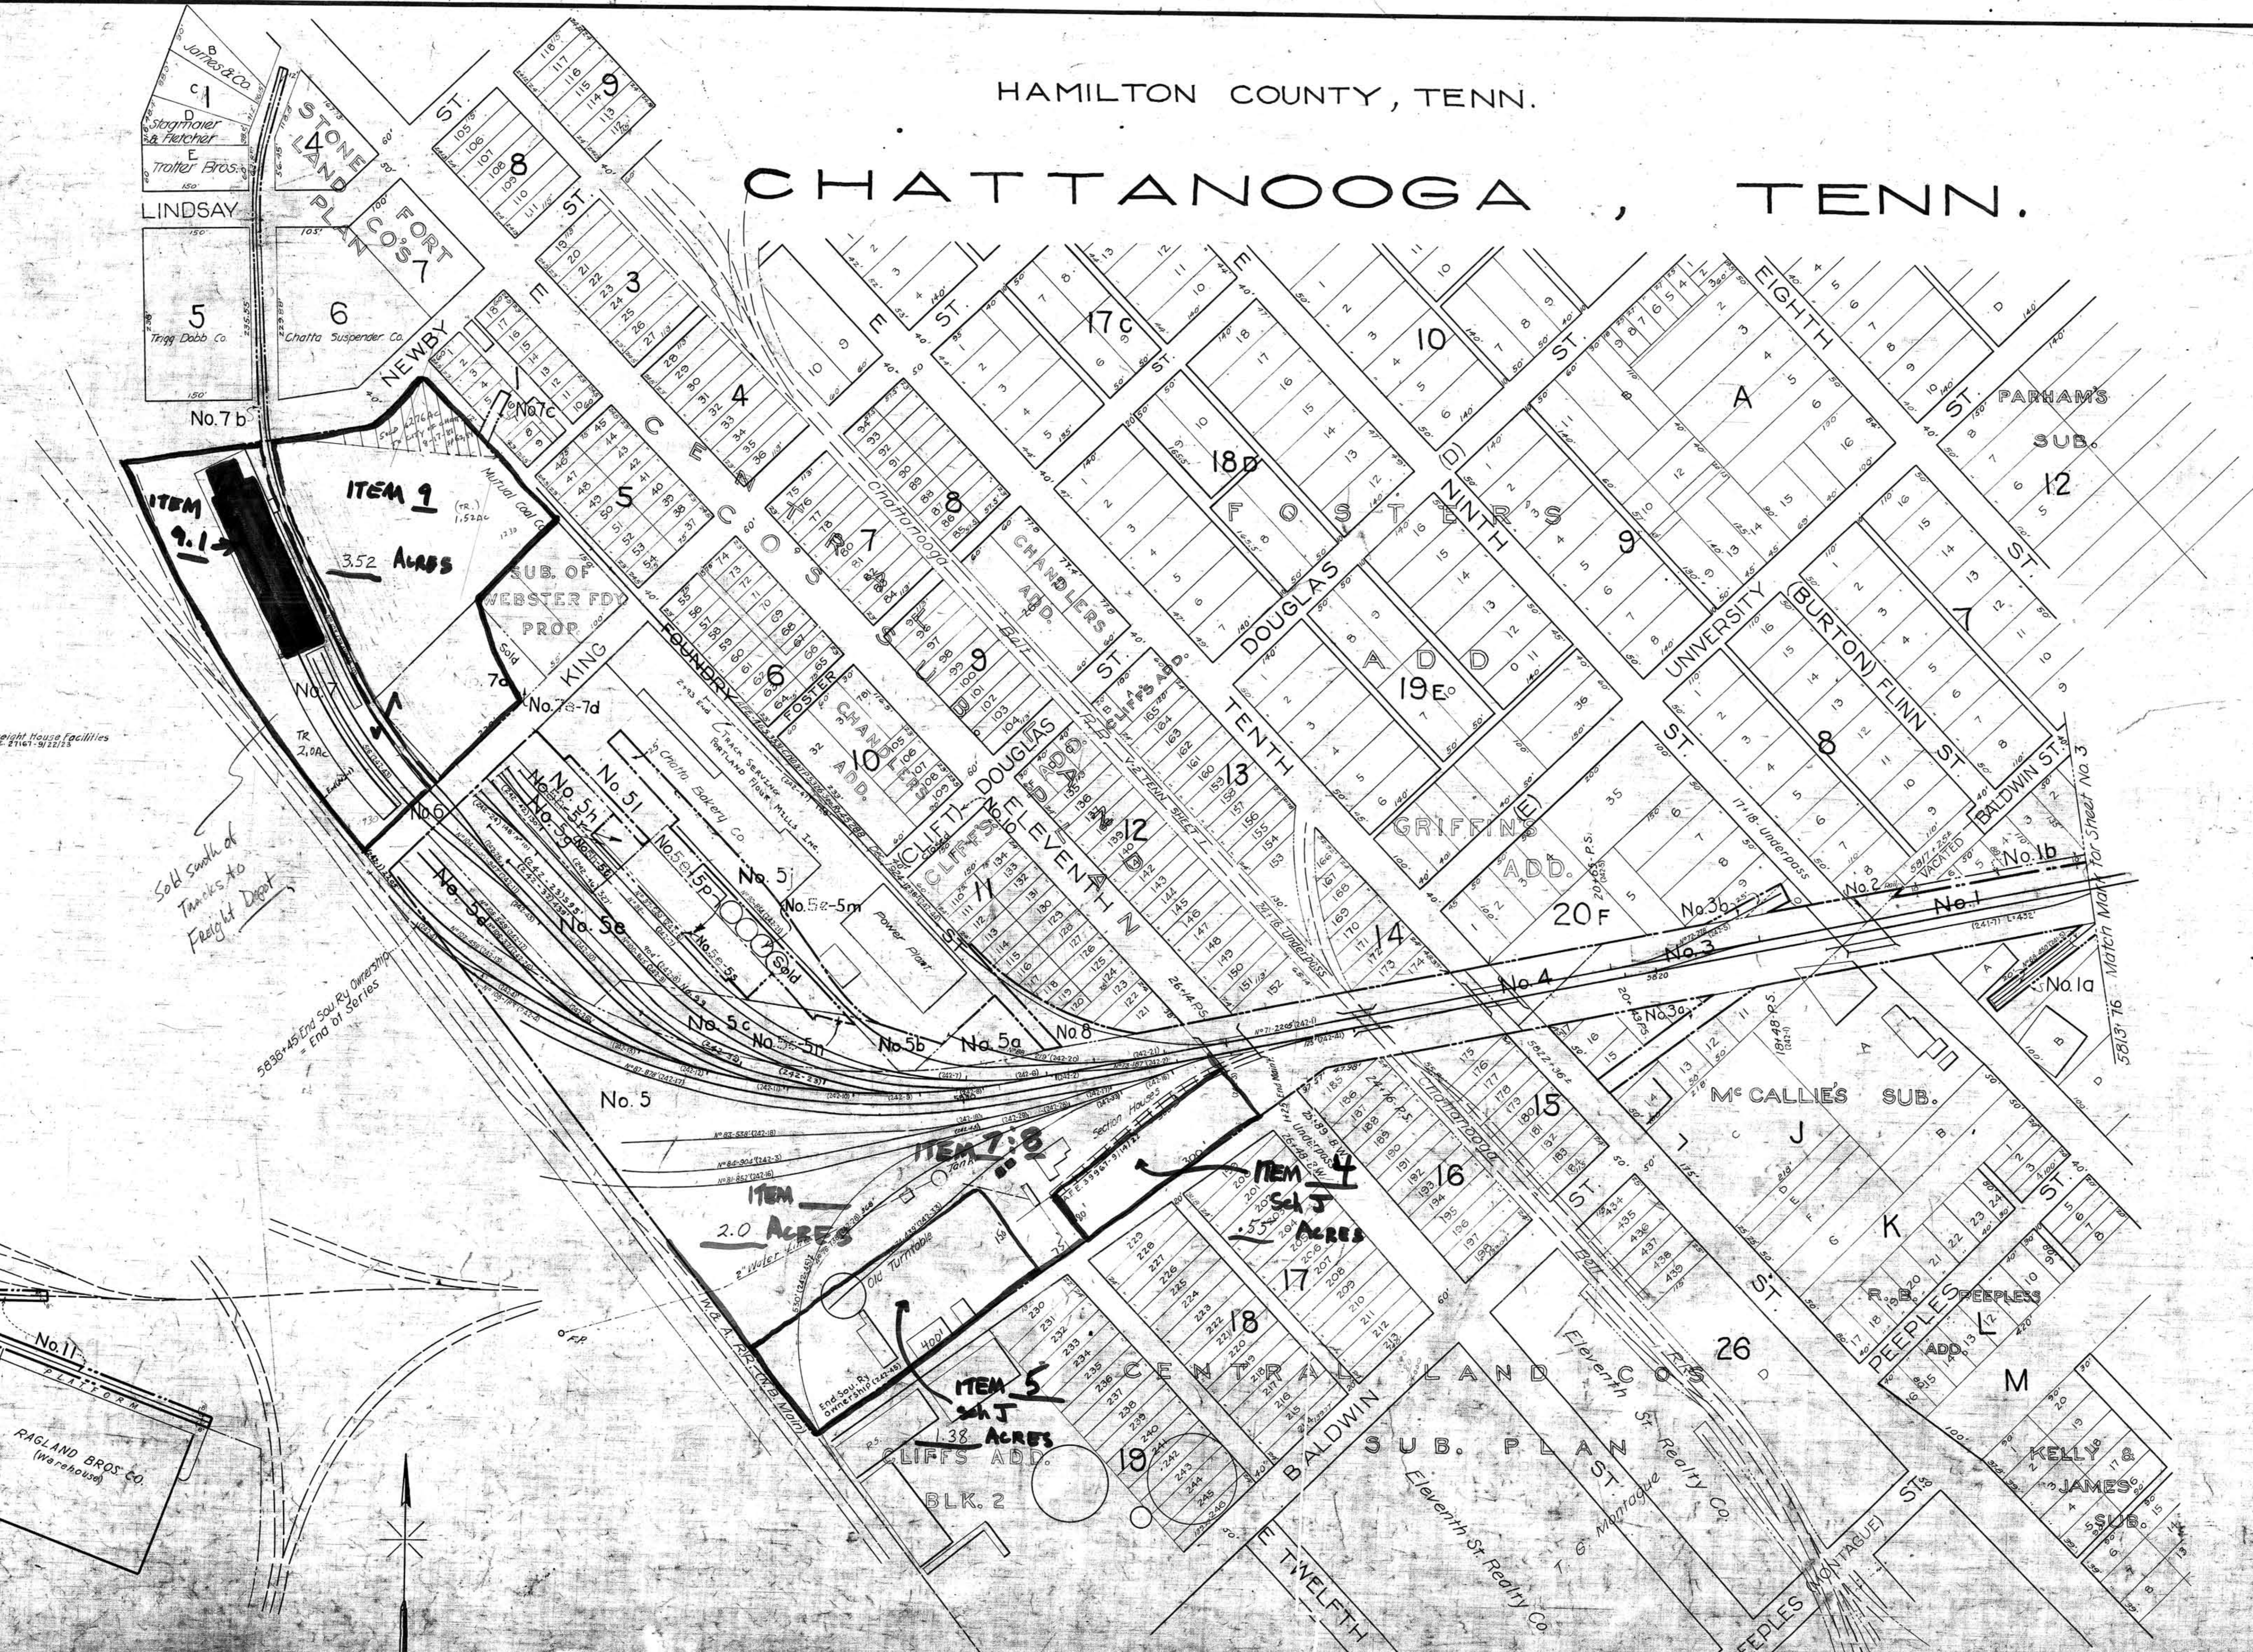

STATION MAP
SOUTHERN RAILWAY COMPANY
Operated by the
SOUTHERN RAILWAY COMPANY
KNOXVILLE DIVISION
STATION 5813+76 TO STATION 5838+45
SCALE: 1"=100 FT. DECEMBER 31, 1927
Office of Chief Engineer
Washington, D.C.

033-130

V64d